

PALISADES CENTER

PYRAMID
 THE PYRAMID COMPANIES
 4 CLINTON SQUARE
 SYRACUSE, NEW YORK 13202
 (315)422-7000
 www.pyramidmg.com
 1000 PALISADES CENTER DRIVE
 WEST NYACK, NY 10994
 P: (845) 348-1000
 F: (845) 348-1774
 GENERAL MGR: DARRIN HOUSEMAN

LOCATION:
WEST NYACK, NY

DRAWING:
SITE PLAN

DATE:
10-May-23

SCALE:
N.T.S.

DWG NAME:
 ROCKL-S1-WS-ROSS DRESS FOR LESS-20230510

S1

N:\Drawings\ROCKL_Site Plans\Proposed\ROCKL-S1-WS-ROSS DRESS FOR LESS-20230510.dwg



NORTH

PALISADES CENTER



THE PYRAMID COMPANIES
 4 CLINTON SQUARE
 SYRACUSE, NEW YORK 13202
 (315) 422-7000
www.pyramidmg.com

1000 PALISADES CENTER DRIVE
 WEST NYACK, NY 10994
 P: (845) 348-1000
 F: (845) 348-1774
 GNRL MGR: DARRIN HOUSEMAN

LOCATION: WEST NYACK, NY

DRAWING: MARKETING PLAN

DATE:
 05/10/23

SCALE:
 NTS


L1



NORTH

PALISADES CENTER

(PROPOSED)
ROSS DRESS FOR LESS
SPACE NO:H204 SQFT:25062
FRONTAGE: 40.0

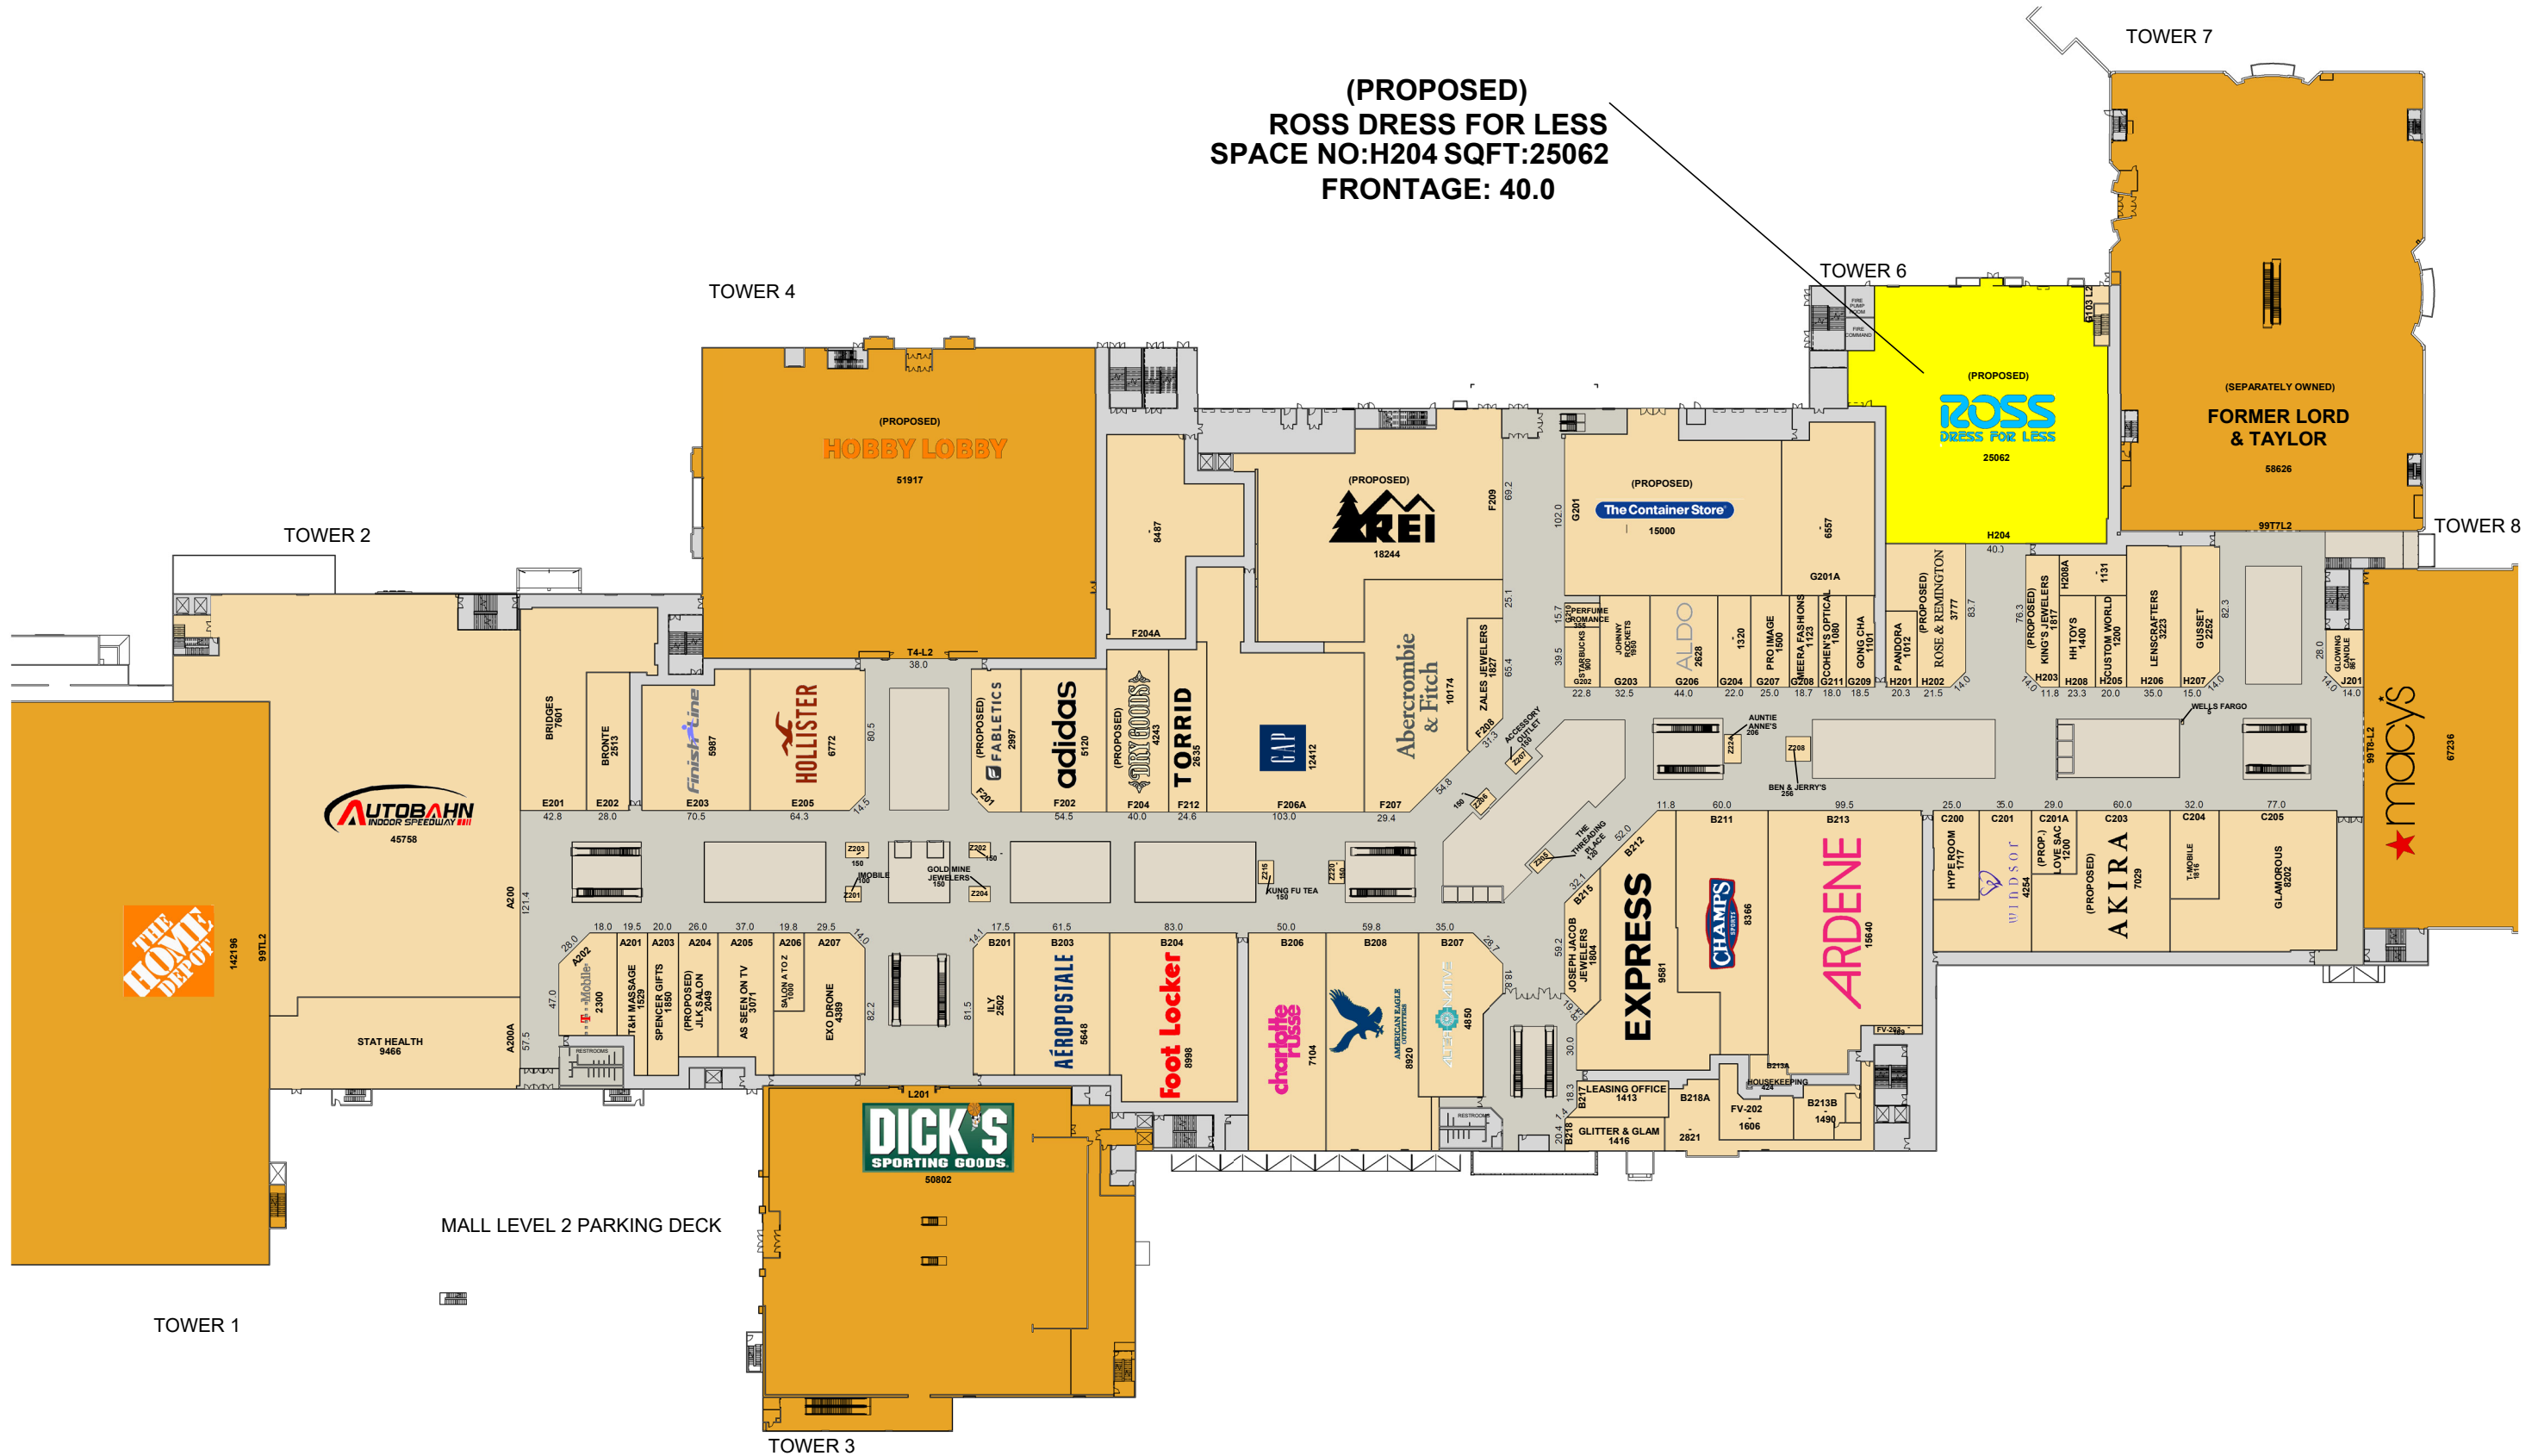

THE PYRAMID COMPANIES
4 CLINTON SQUARE
SYRACUSE, NEW YORK 13202
(315) 422-7000
www.pyramidmg.com

1000 PALISADES CENTER DRIVE
WEST NYACK, NY 10994
P: (845) 348-1000
F: (845) 348-1774
GNRL MGR: DARRIN HOUSEMAN

LOCATION:
WEST NYACK, NY

DRAWING:
MARKETING PLAN

DATE:
05/10/23

SCALE:
NTS

L2



NORTH



THE PYRAMID COMPANIES
4 CLINTON SQUARE
SYRACUSE, NEW YORK 13202
(315) 422-7000
www.pyramidmg.com

1000 PALISADES CENTER DRIVE
WEST NYACK, NY 10994
P: (845) 348-1000
F: (845) 348-1774
GNRL MGR: DARRIN HOUSEMAN

LOCATION:
WEST NYACK, NY

DRAWING:
MARKETING PLAN


DATE:
05/10/23

SCALE:
NTS

L3



NORTH

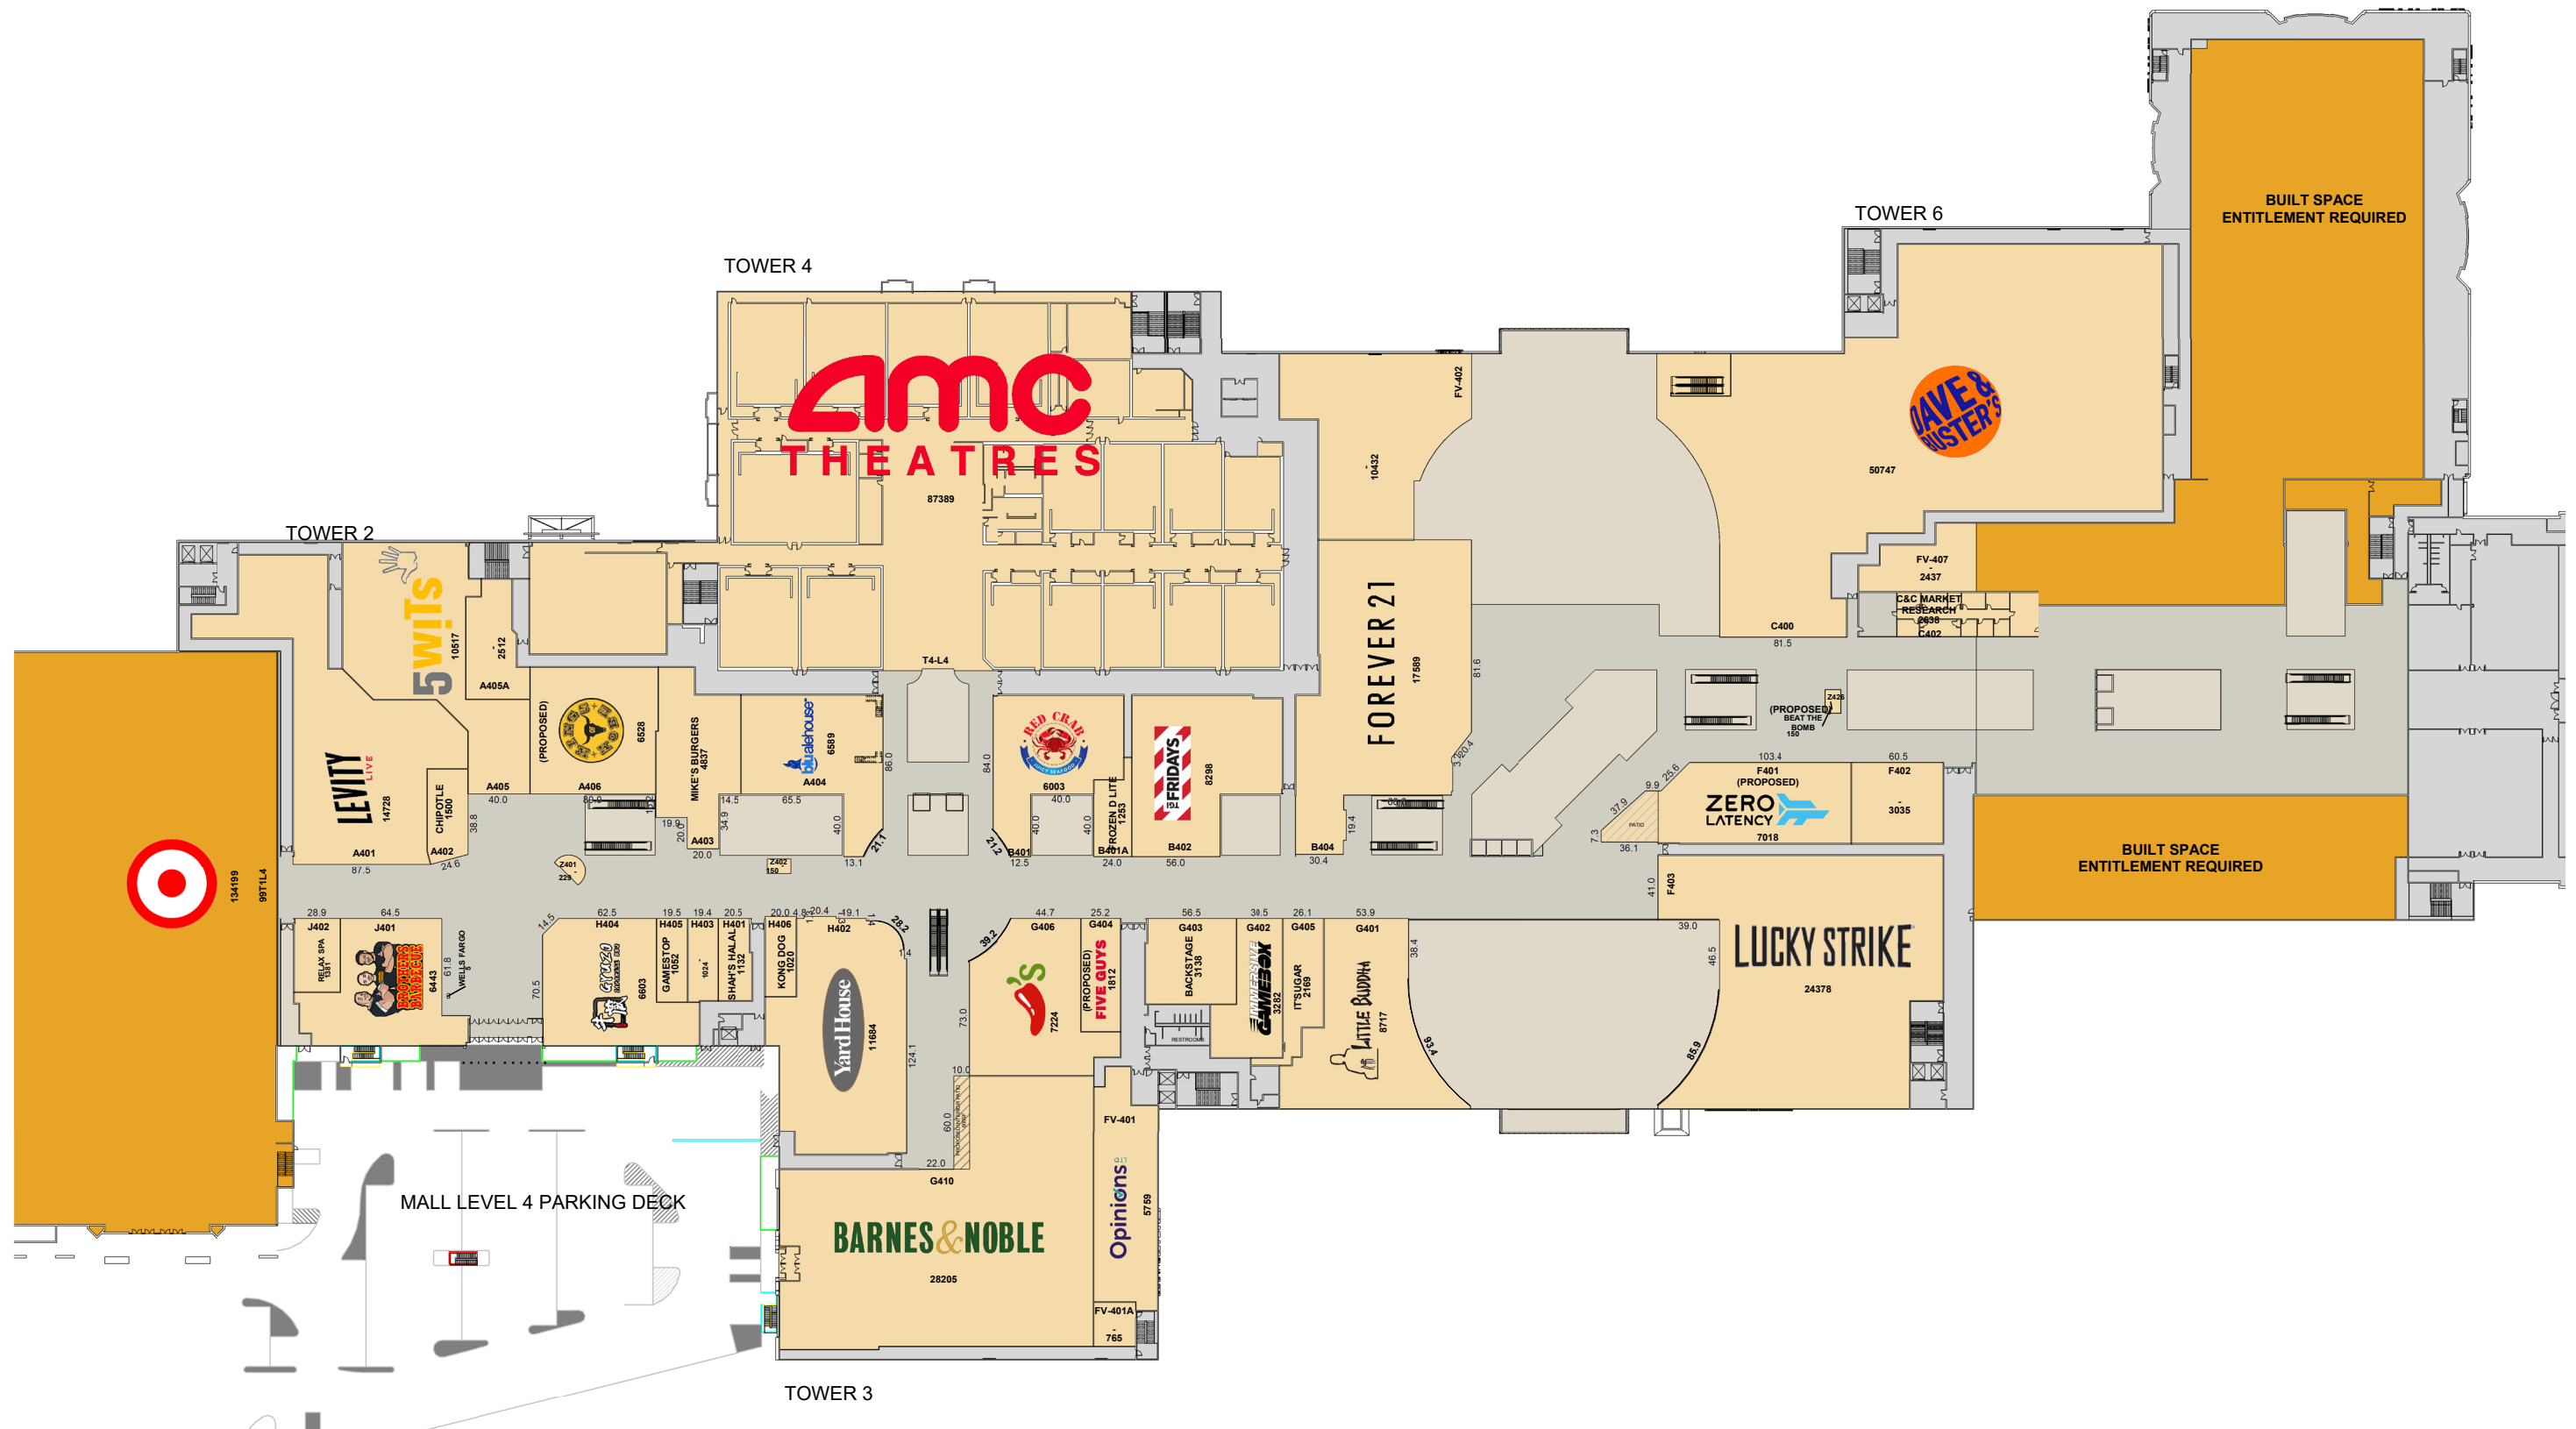

Palisades Center
 PALISADES CENTER



THE PYRAMID COMPANIES
 4 CLINTON SQUARE
 SYRACUSE, NEW YORK 13202
 (315) 422-7000
 www.pyramidmg.com

1000 PALISADES CENTER DRIVE
 WEST NYACK, NY 10994
 P: (845) 348-1000
 F: (845) 348-1774
 GNRL MGR: DARRIN HOUSEMAN

LOCATION:
 WEST NYACK, NY

DRAWING:
 MARKETING PLAN

DATE:
 05/10/23

SCALE:
 NTS

L4